

THAME BOWLS & TENNIS CLUB

NEW CLUBHOUSE
PROPOSED PLAN


1:100	SEPT 16	DRAWN	CHECKED
TBTC	115B		

BLACKWOOD - ARCHITECTS
1-2 Castle Close
Castle Street
Aylesbury HP20 2RG
Tel: 01296 399959


Revs A: New location for Wcs & Kitchen (01/09/16)

Revs B: Clubhouse footprint reduced size (21/09/16)

0 1 2 3m

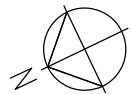

TENNIS COURTS

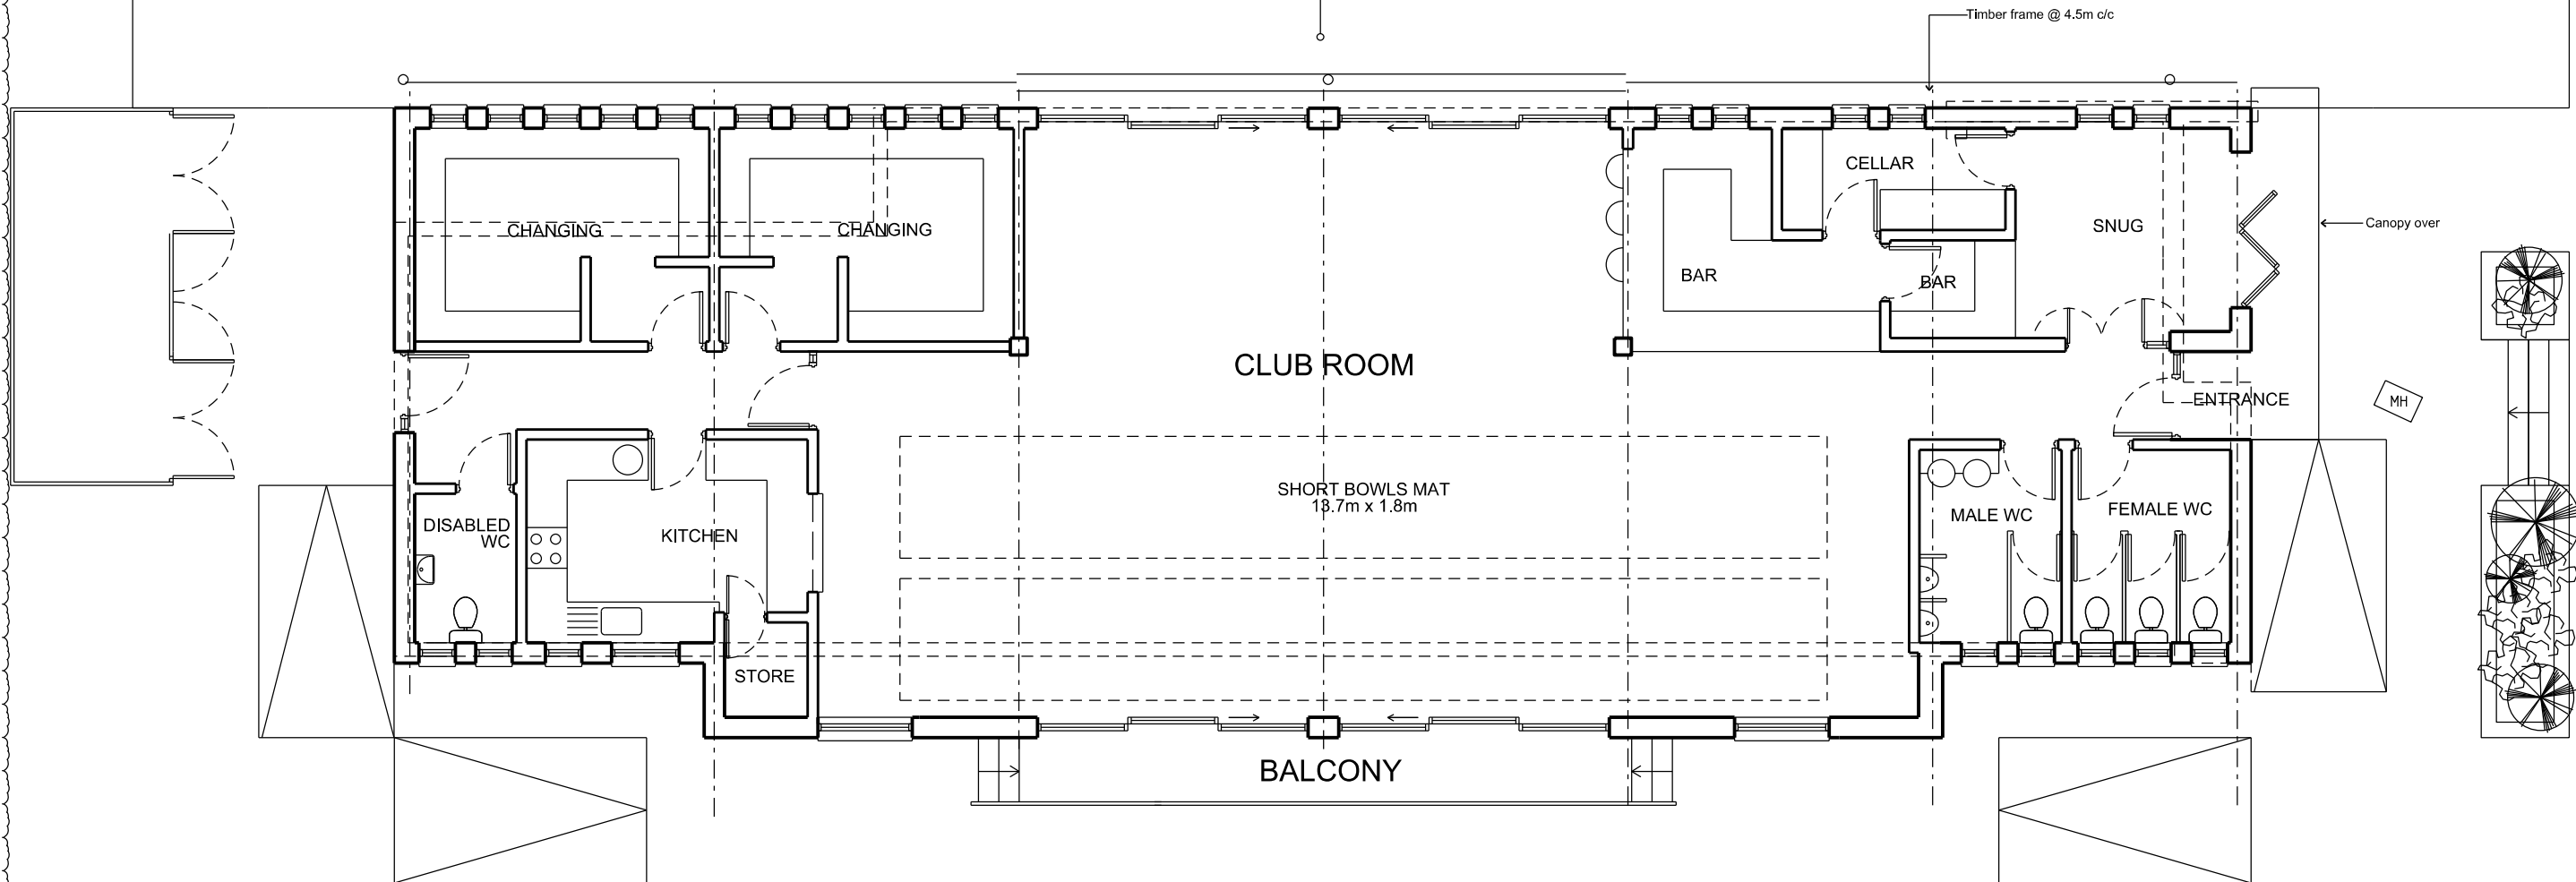

EXISTING BUILDING DASHED

BOWLING GREEN

PROPOSED PLAN